


CAMP FANNY BAY RESORT SITE PLAN

NOTES

1. EACH SITE IS 110m², OR MORE
2. ALL SITES ARE 3m FROM INTERNAL RD
3. ROAD WIDTH OF 6m THROUGHOUT
4. TURNING RADIUS OF 9.144m THROUGHOUT
5. 1,2,3... DRIVE IN SITES
6. C1,C2,C3,... CAMPING (WALK-IN) SITES
7. PLANTING COORDINATED WITH SEPTIC AND UTILITY DESIGNERS
8. CENTRAL DISPOSAL/RECYCLING DEPOT FULLY SCREENED BY A SOLID WALLED ENCLOSURE 2m+ IN HEIGHT
9. ENTRANCE 15 m PAVEMENT
10. E-ACCESS 3.6m WIDE
11. PARKING: 40 SPACES
12. SCALE 1:750

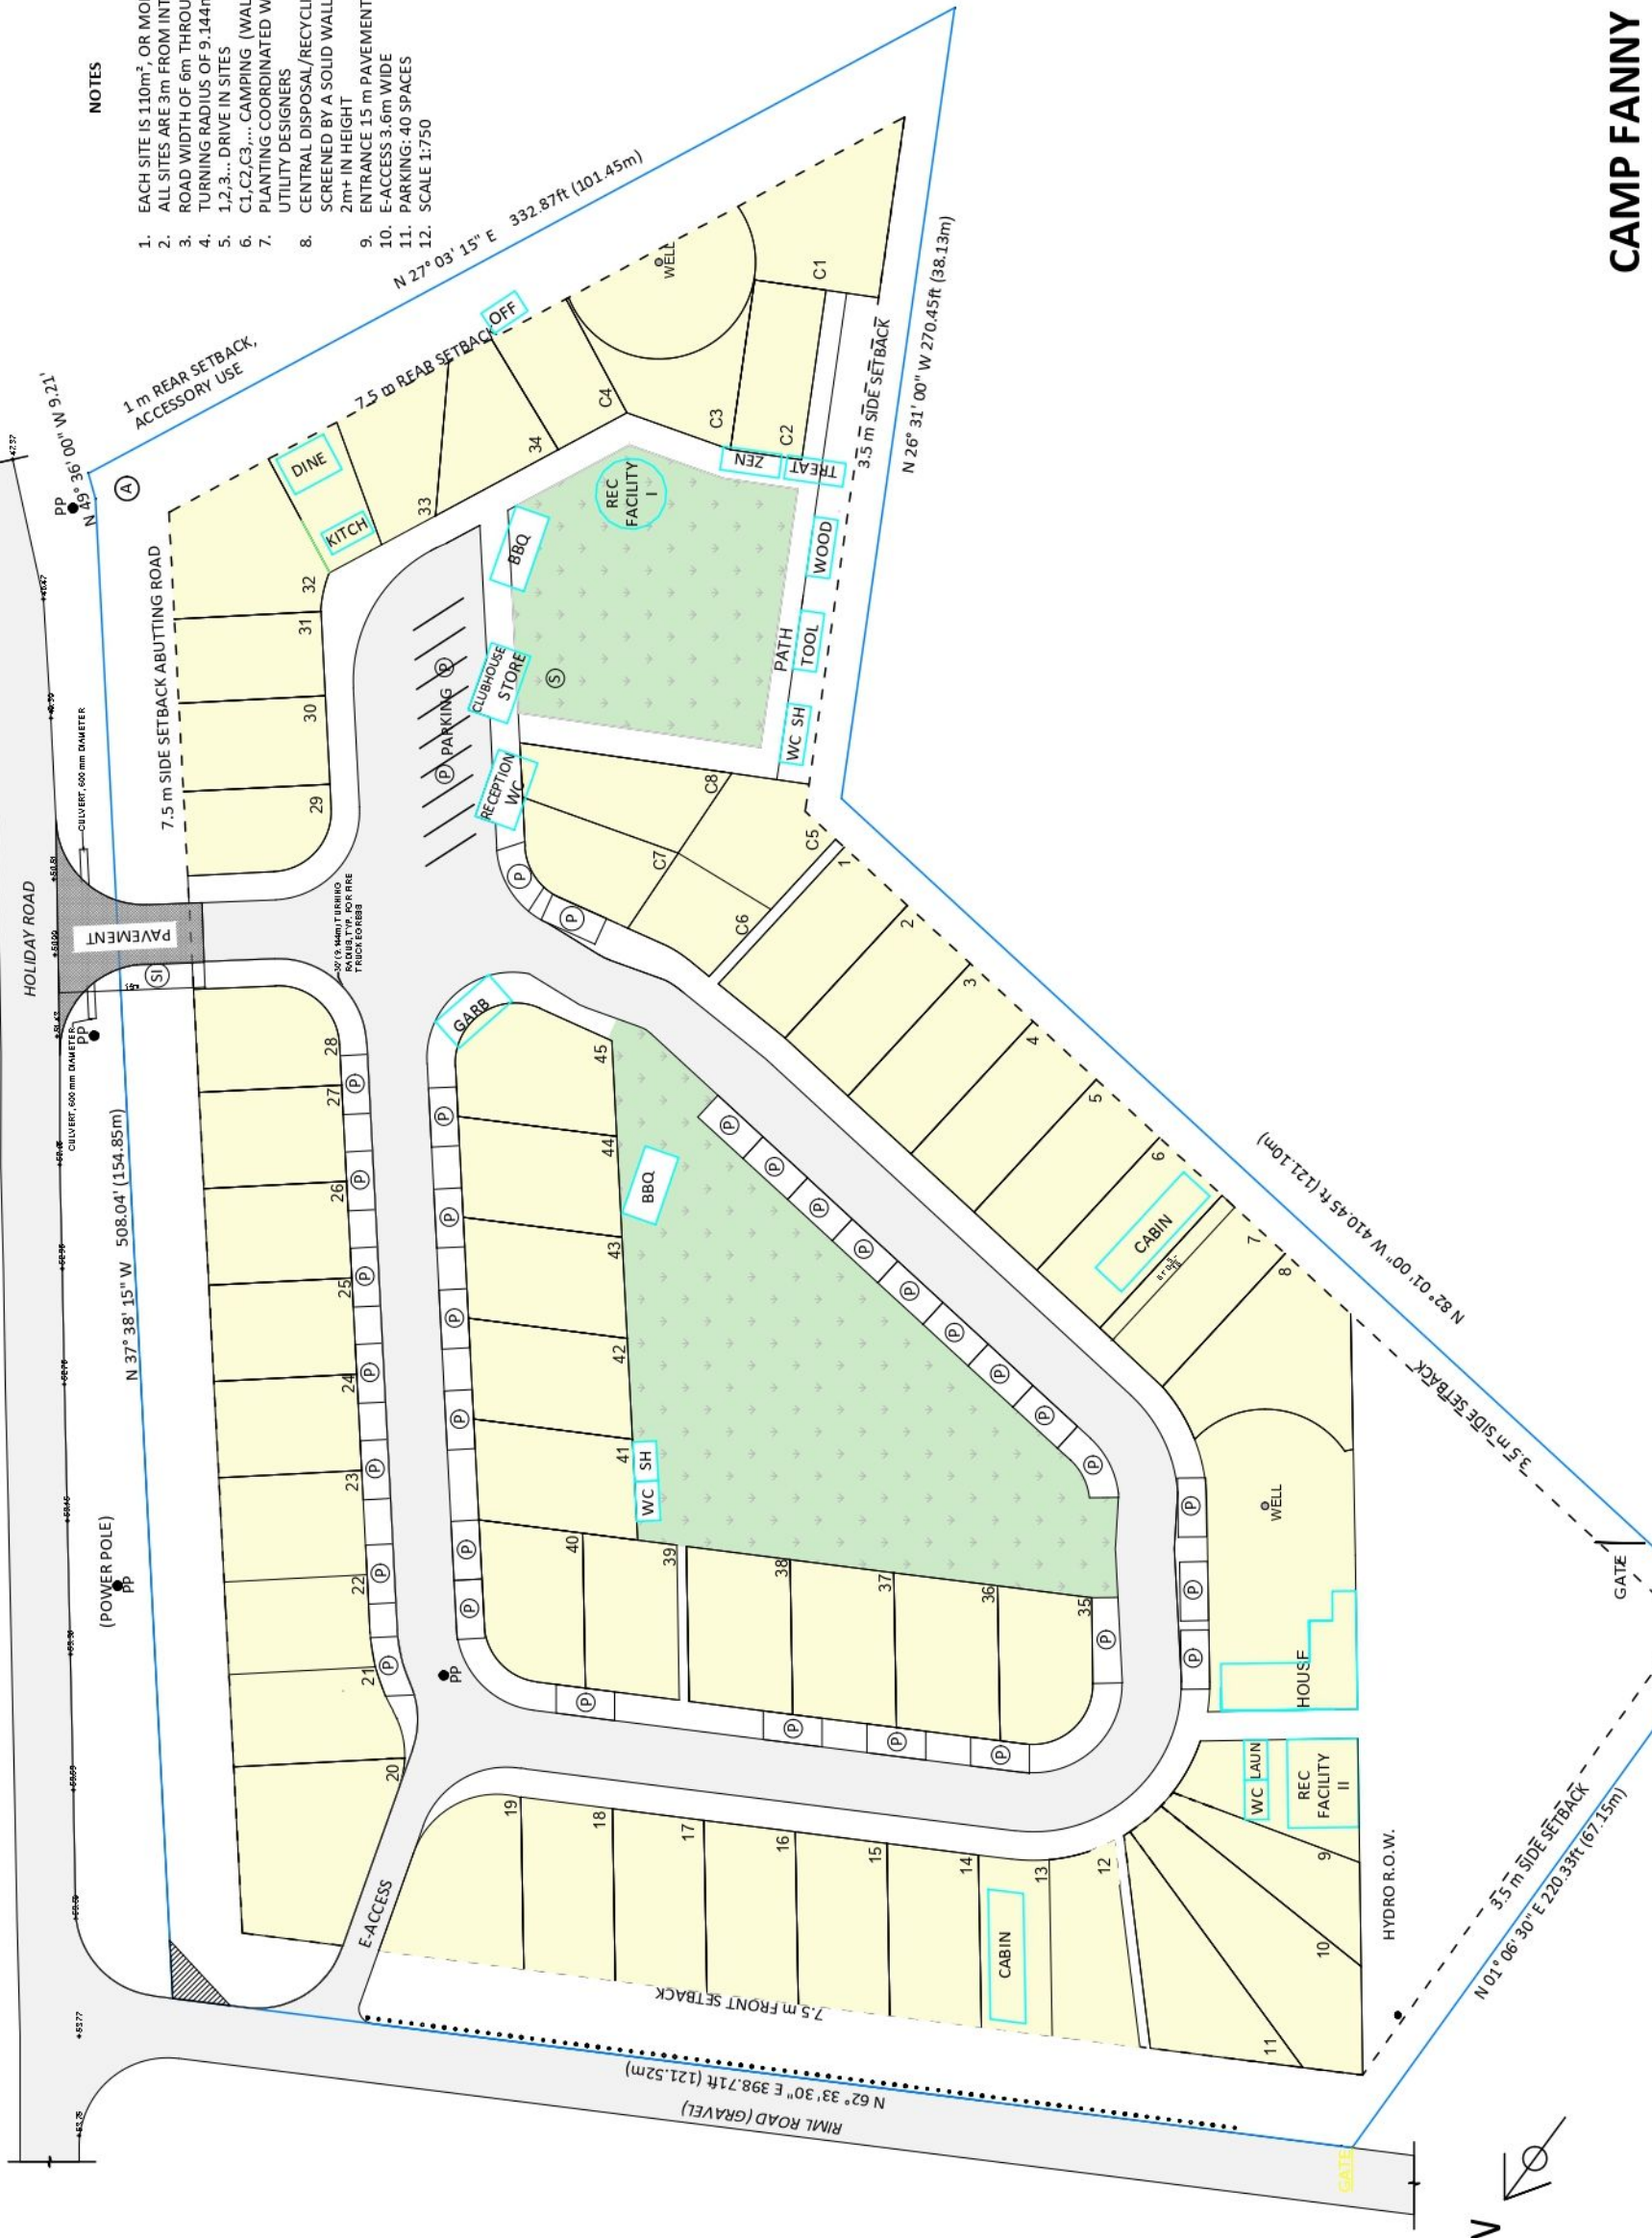

LEGEND

- | | |
|-------|------------------|
| SI | SIGN |
| OFF | OFFICE |
| SH | SHOWER |
| ZEN | A ZEN DEN |
| A | ART PIECE |
| WC | WASHROOM |
| DINE | DINING HALL |
| WOOD | WOOD SHED |
| BBQ | COVERED BBQ |
| GARB | CENTRAL DISPOSAL |
| TREAT | TREATMENT ROOM |
| LAUN | LAUNDRY |

