

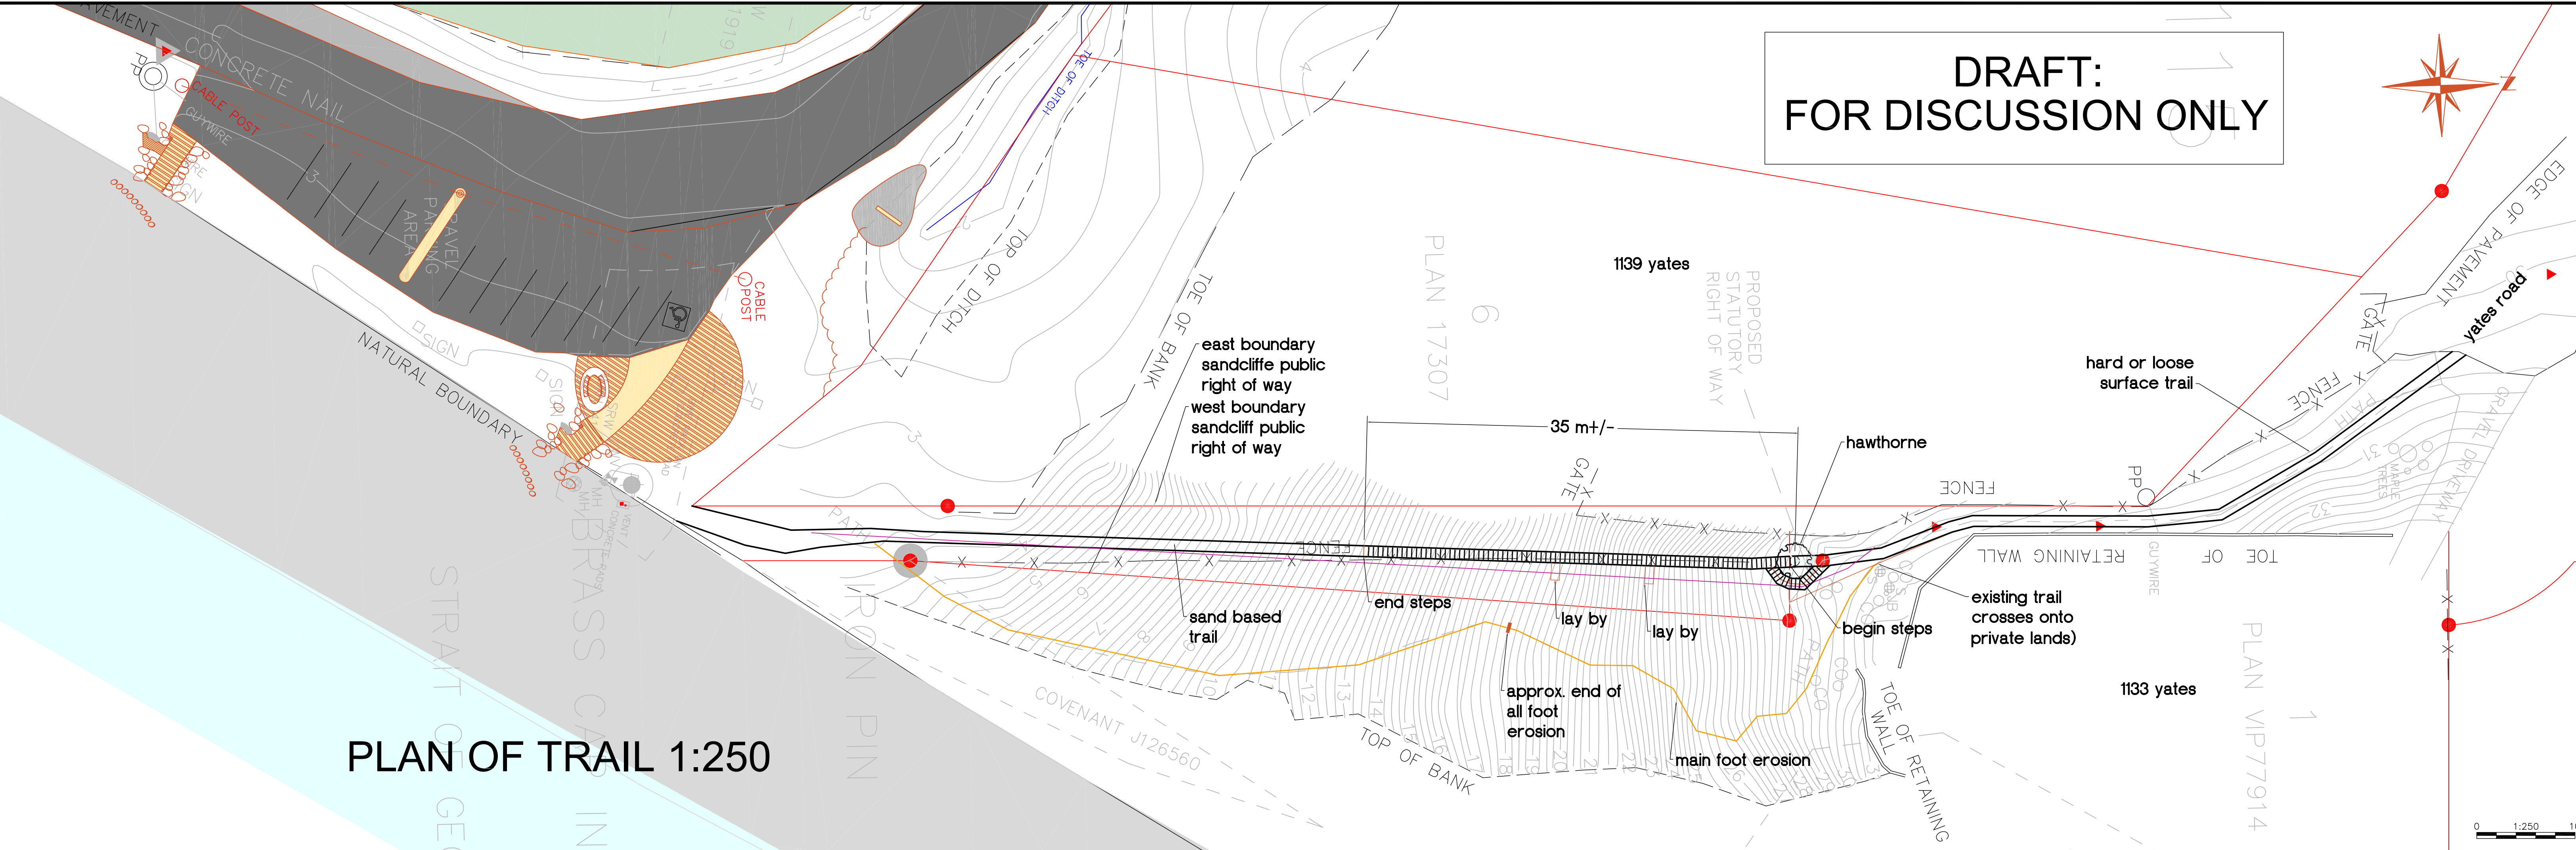



**DRAFT:
FOR DISCUSSION ONLY**

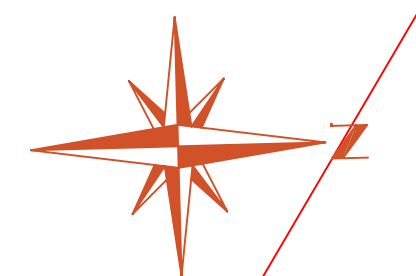

PLAN OF TRAIL 1:250

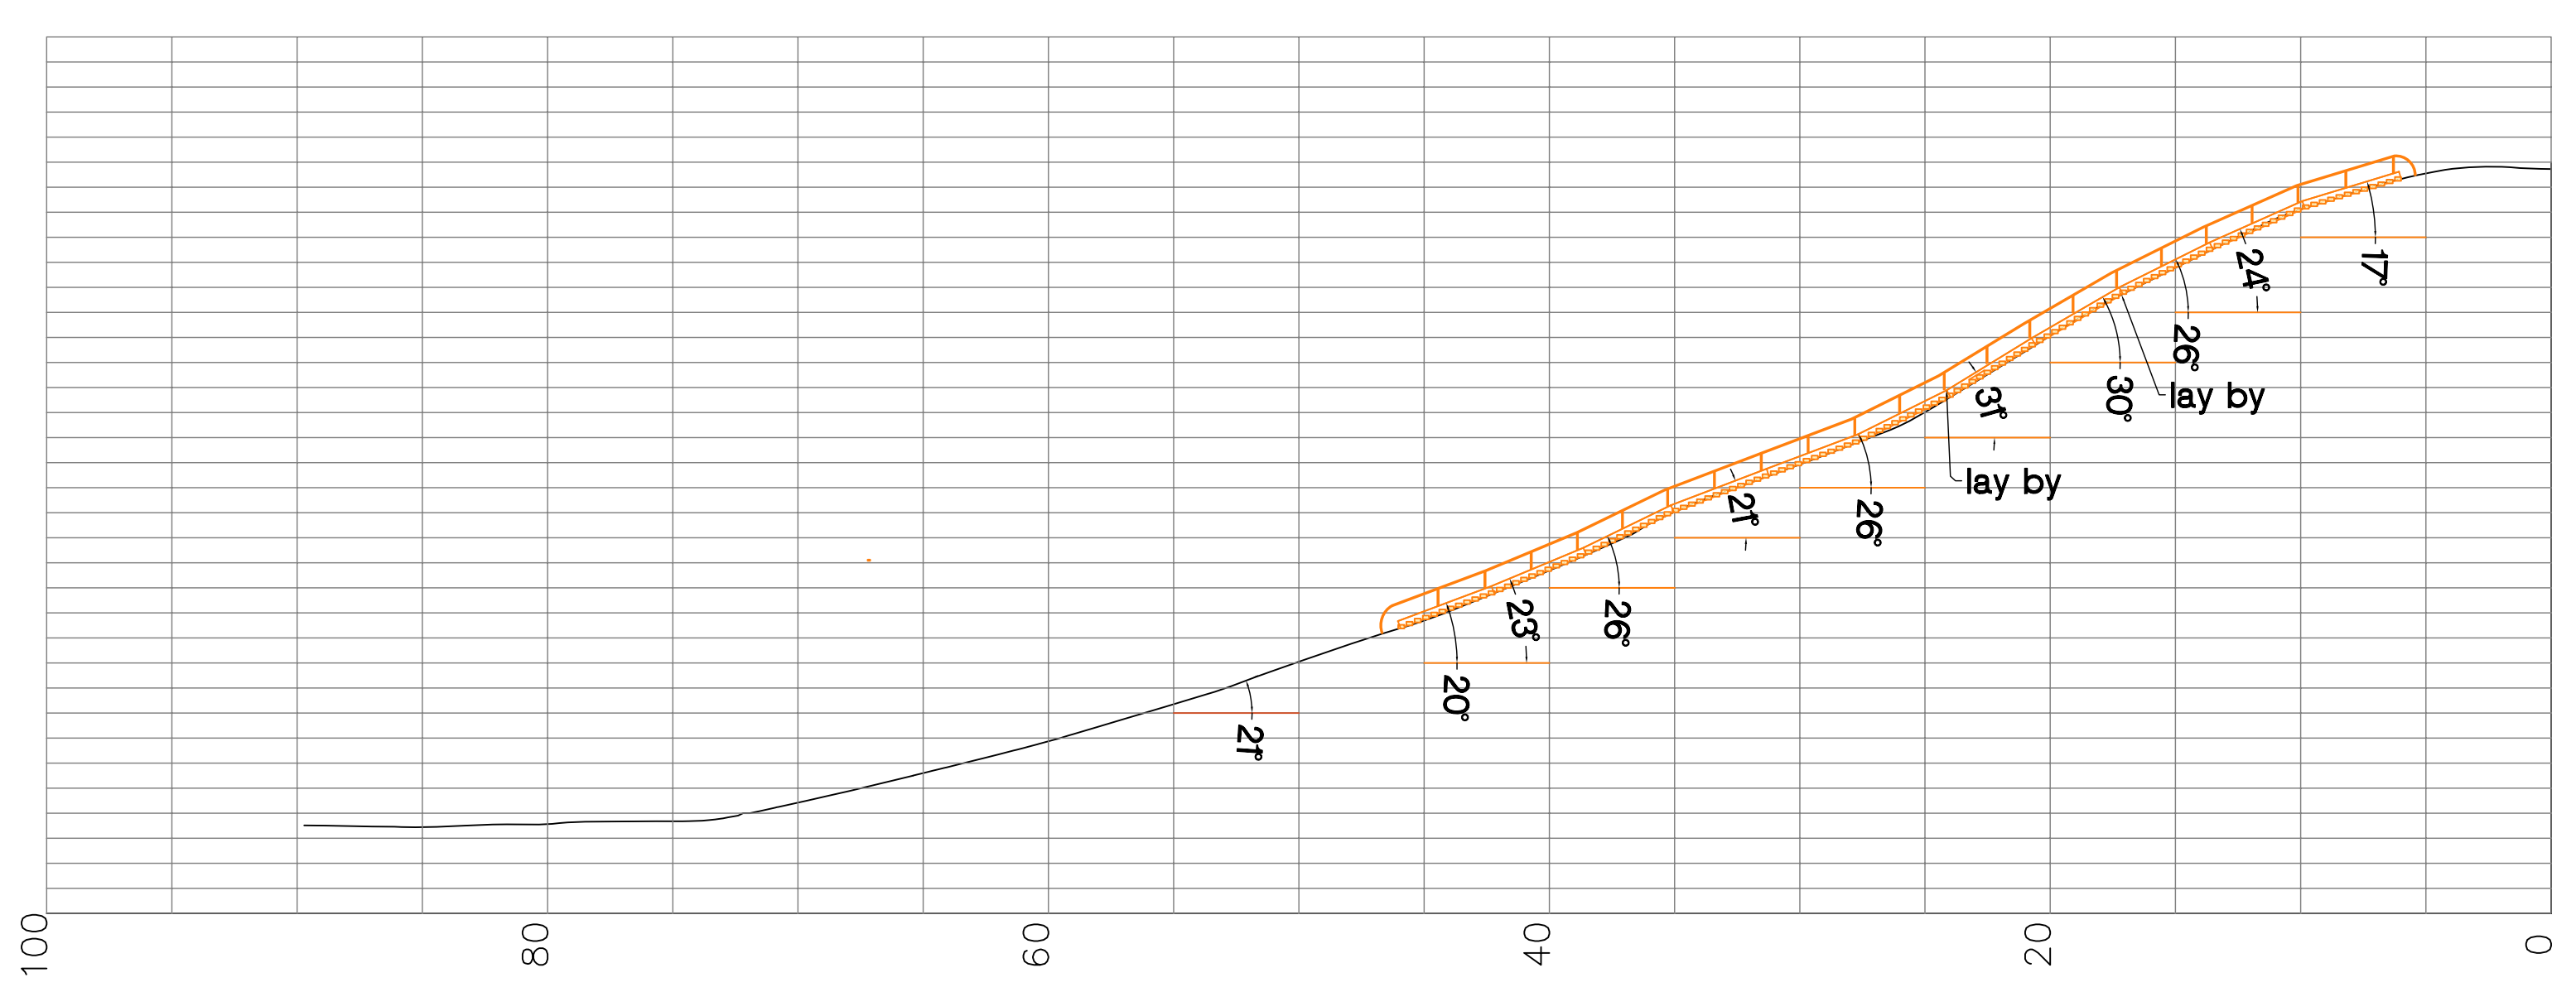


PROPOSED PROFILE
VERTICAL AND HORIZONTAL 1:250

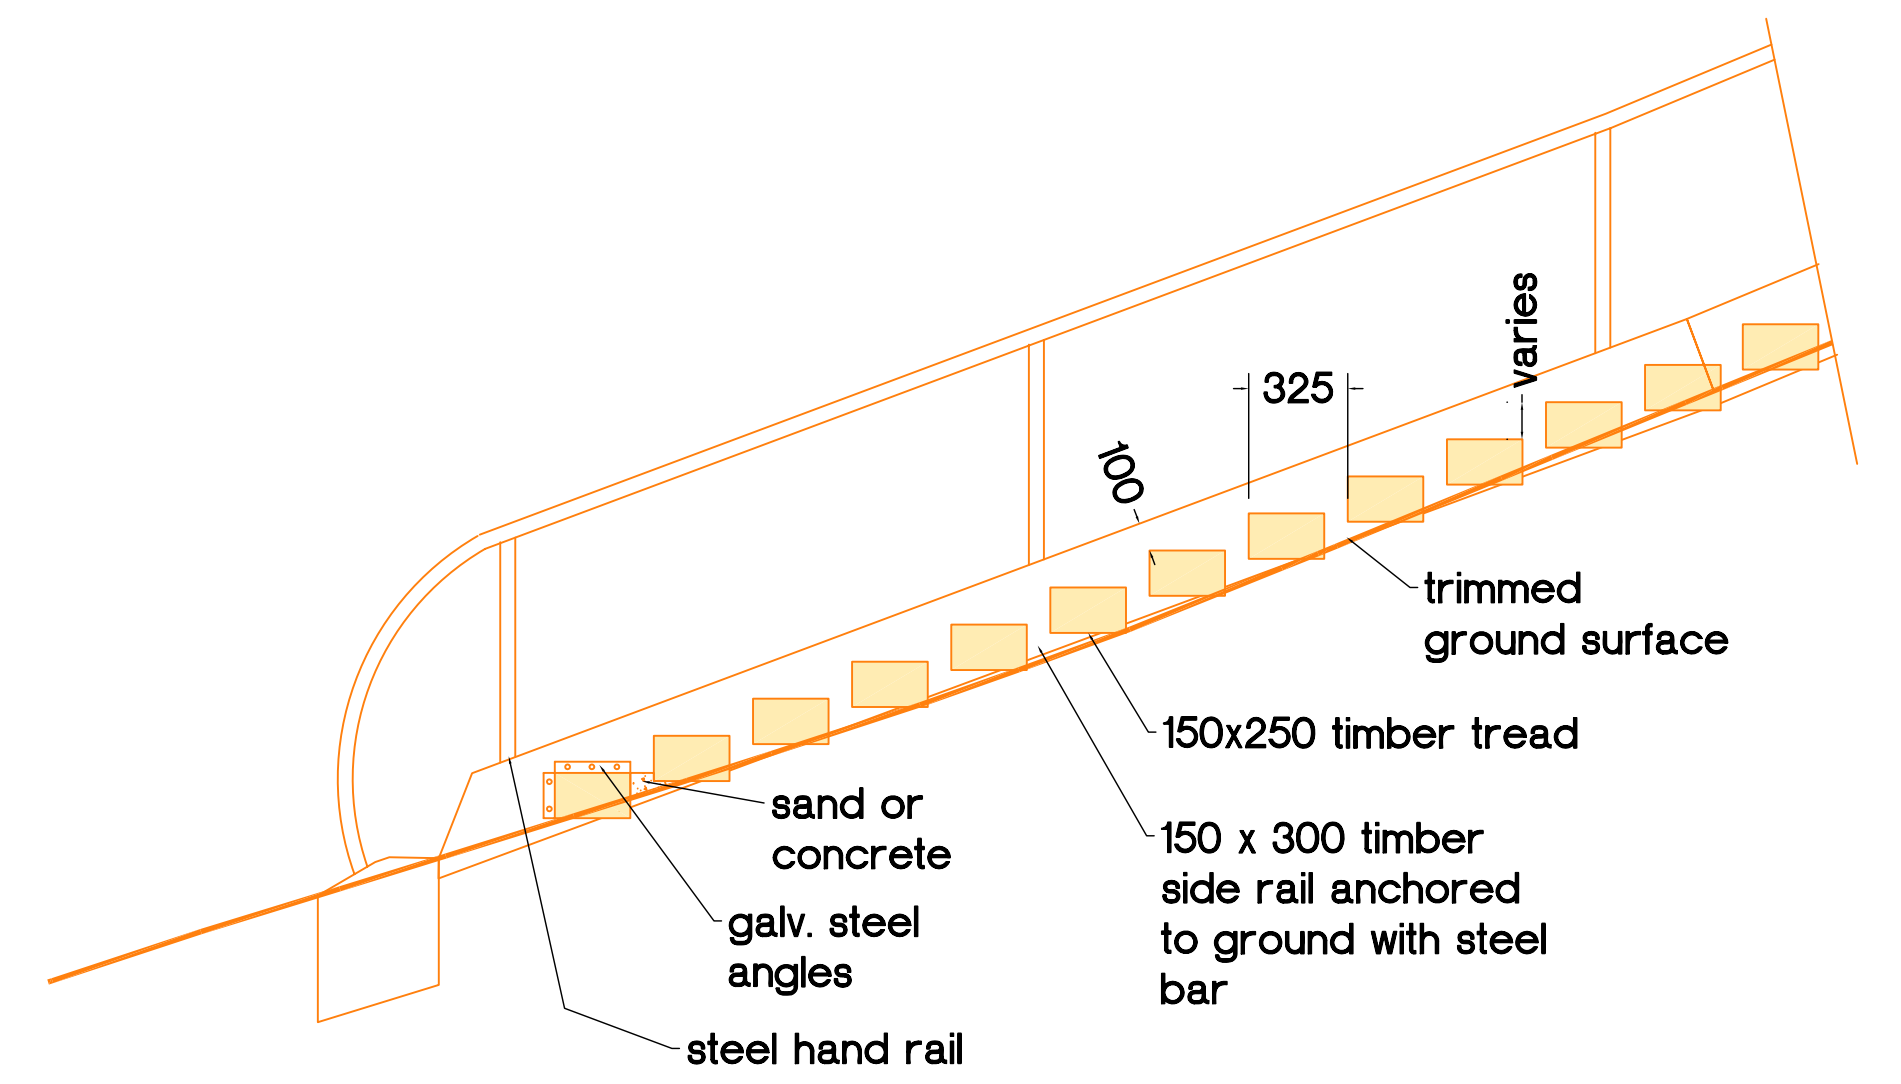

Note:
concept only
not for construction

STAIR SECTION
1:25

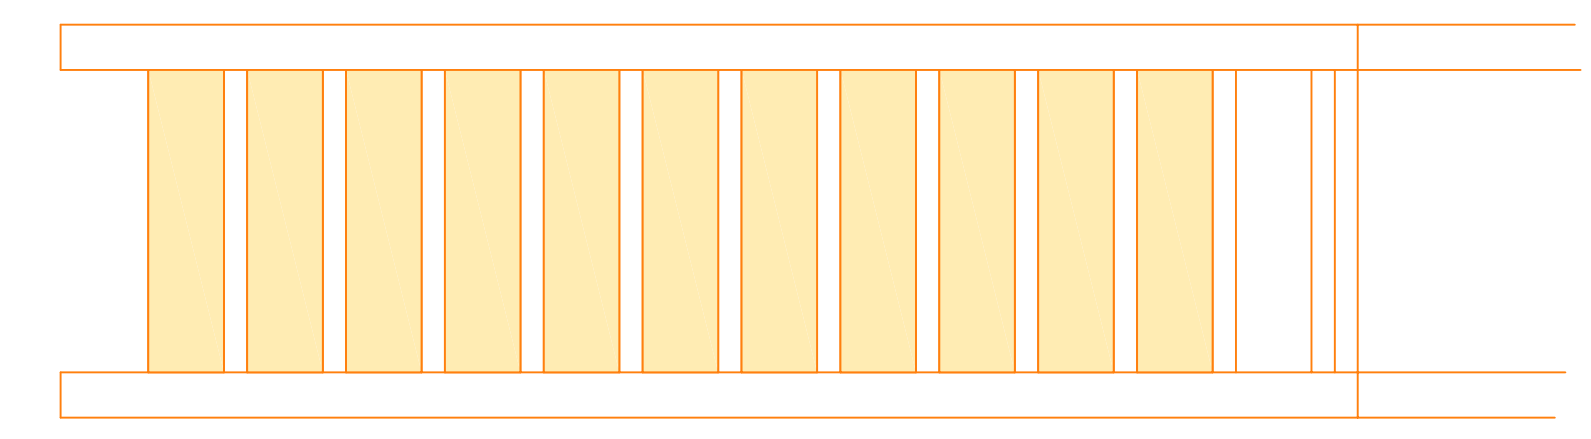

STAIR PLAN
1:25