


CH2M HILL Vancouver: P:\RegDist\Cmx\Strathcona\332069\ForceMain\Asesmnt\5003\Design\WorkingFiles\503\Studies\CAD\figures\EXHIBIT_3-8.dwg Oct 26, 2005-7:58am

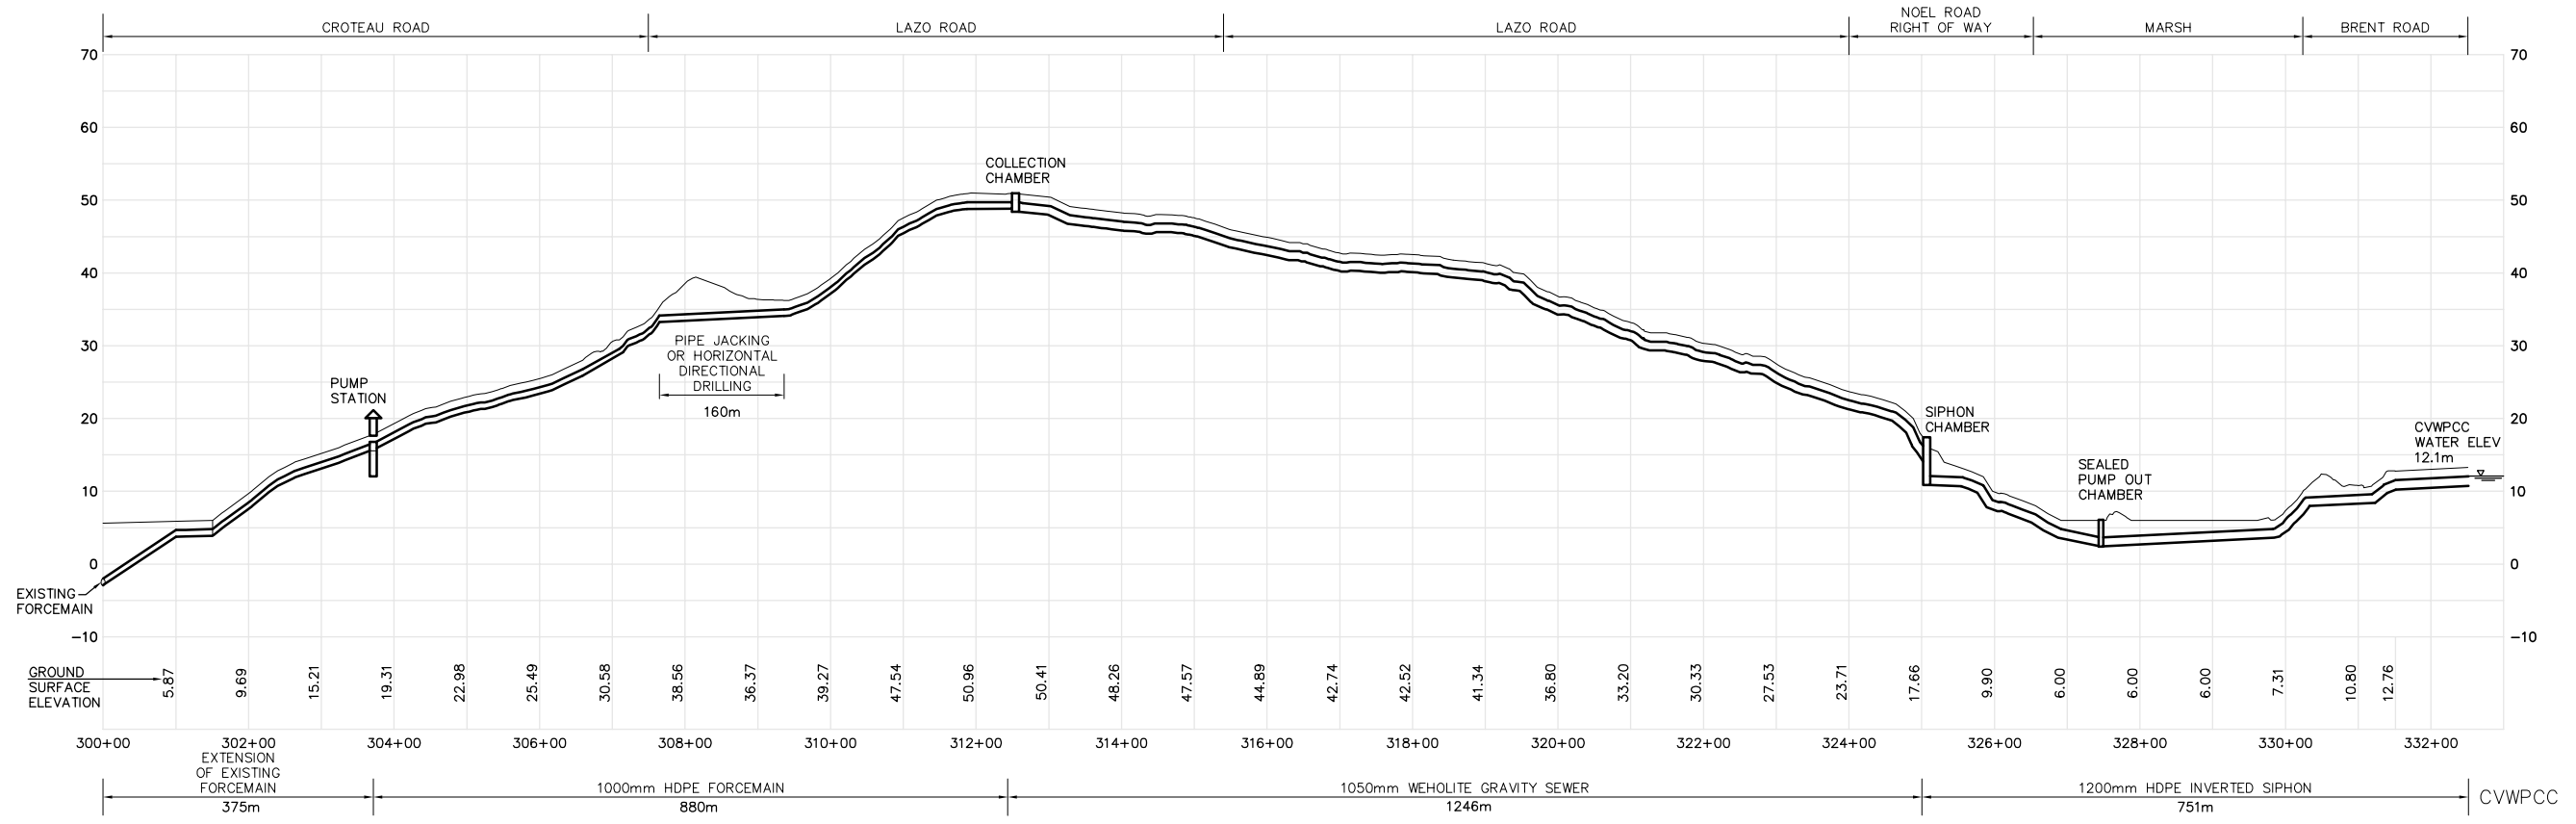

PRELIMINARY

NOT FOR CONSTRUCTION

DSGN	AW
DR	GC
CHK	GV
APVD	

NO.	DATE	REVISION

BY

APVD

VERIFY SCALE
 BAR IS ONE INCH ON ORIGINAL DRAWING.
 0 1"
 IF NOT ONE INCH ON THIS SHEET, ADJUST SCALES ACCORDINGLY.



REGIONAL DISTRICT OF COMOX STRATHCONA

3. LAZO ROAD SOUTH ALIGNMENT
 PROPOSED FORCEMAIN PROFILE
 EXHIBIT 3-8

SHEET
DWG
DATE OCT 7, 2005
PROJ 332069

REUSE OF DOCUMENTS: LIMITED AND IS NOT TO BE USED, IN WHOLE OR IN PART, FOR ANY OTHER PROJECT WITHOUT THE WRITTEN AUTHORIZATION OF CH2MHILL CANADA LIMITED. © CH2M HILL CANADA LIMITED