



CH2M HILL Vancouver: P:\RegDist\CmxStrathcona\332069ForcemainAsemt\500DesignWorkingFiles\903studies\CAD\figures\EXHIBIT 4 - 2.dwg Oct 25, 2005-5:20pm

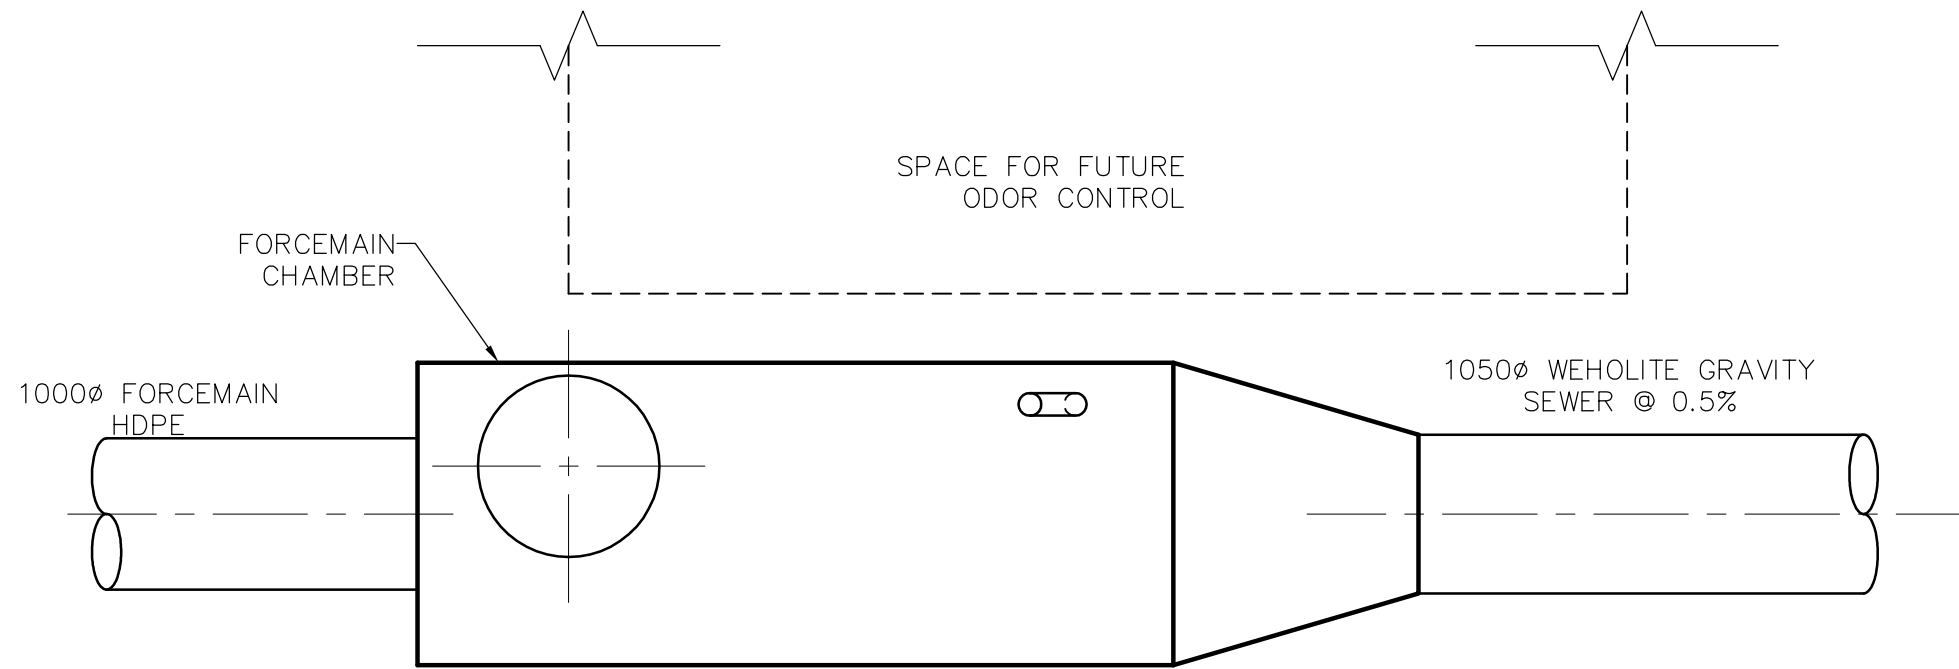

PLAN
SCALE 1:50

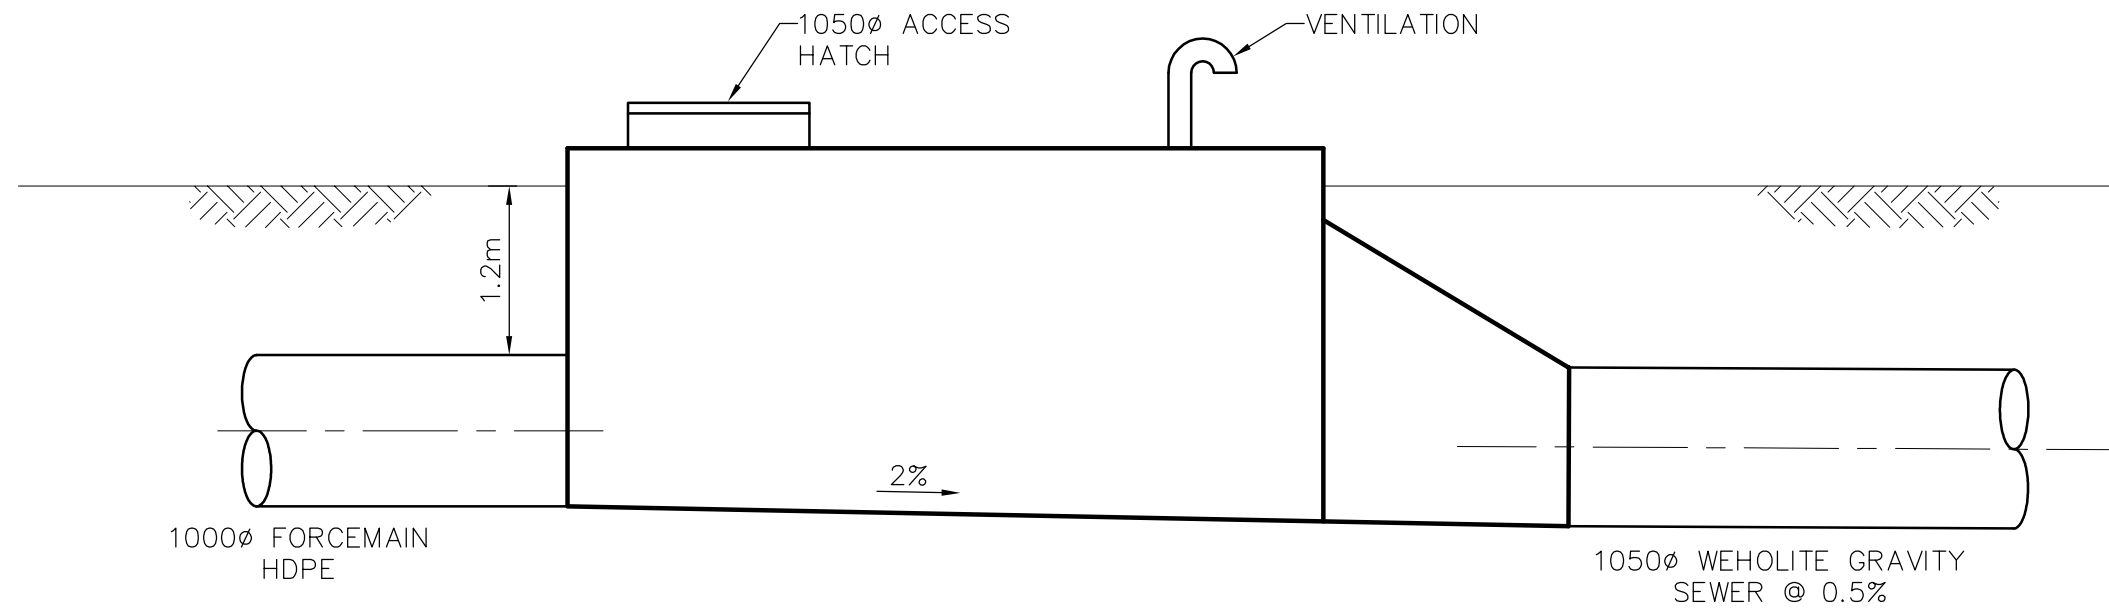

ELEVATION
SCALE 1:50

PRELIMINARY

NOT FOR
CONSTRUCTION

DSGN	AW						
DR	GC						
CHK	GV						
APVD							
	NO.	DATE	REVISION	BY	APVD		

VERIFY SCALE
BAR IS ONE INCH ON ORIGINAL DRAWING.
0 1"
IF NOT ONE INCH ON THIS SHEET, ADJUST SCALES ACCORDINGLY.

CH2MHILL

REGIONAL DISTRICT OF
COMOX STRATHCONA

FORCEMAIN-GRAVITY
SEWER CONNECTION
EXHIBIT 4 - 2

SHEET	
DWG	
DATE	OCT 7, 2005
PROJ	332069

REUSE OF DOCUMENTS: THIS DOCUMENT, AND THE IDEAS AND DESIGNS INCORPORATED HEREIN, AS AN INSTRUMENT OF PROFESSIONAL SERVICE, IS THE PROPERTY OF CH2M HILL CANADA LIMITED AND IS NOT TO BE USED, IN WHOLE OR IN PART, FOR ANY OTHER PROJECT WITHOUT THE WRITTEN AUTHORIZATION OF CH2M HILL CANADA LIMITED. ©CH2M HILL CANADA LIMITED