




1 Northeast View

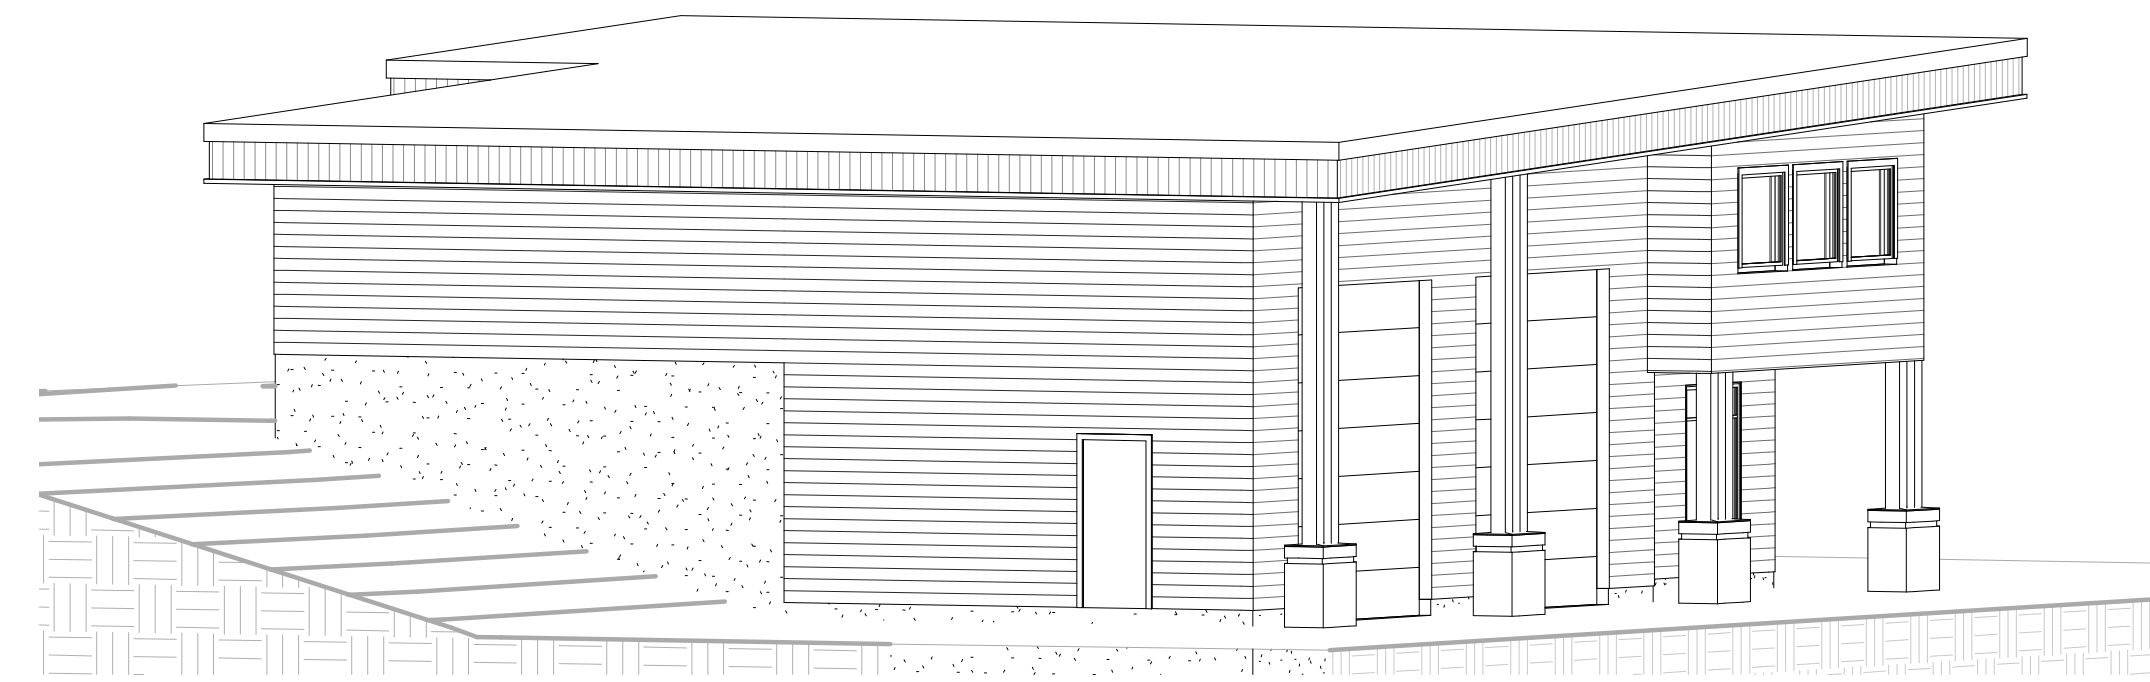


2 Southwest View

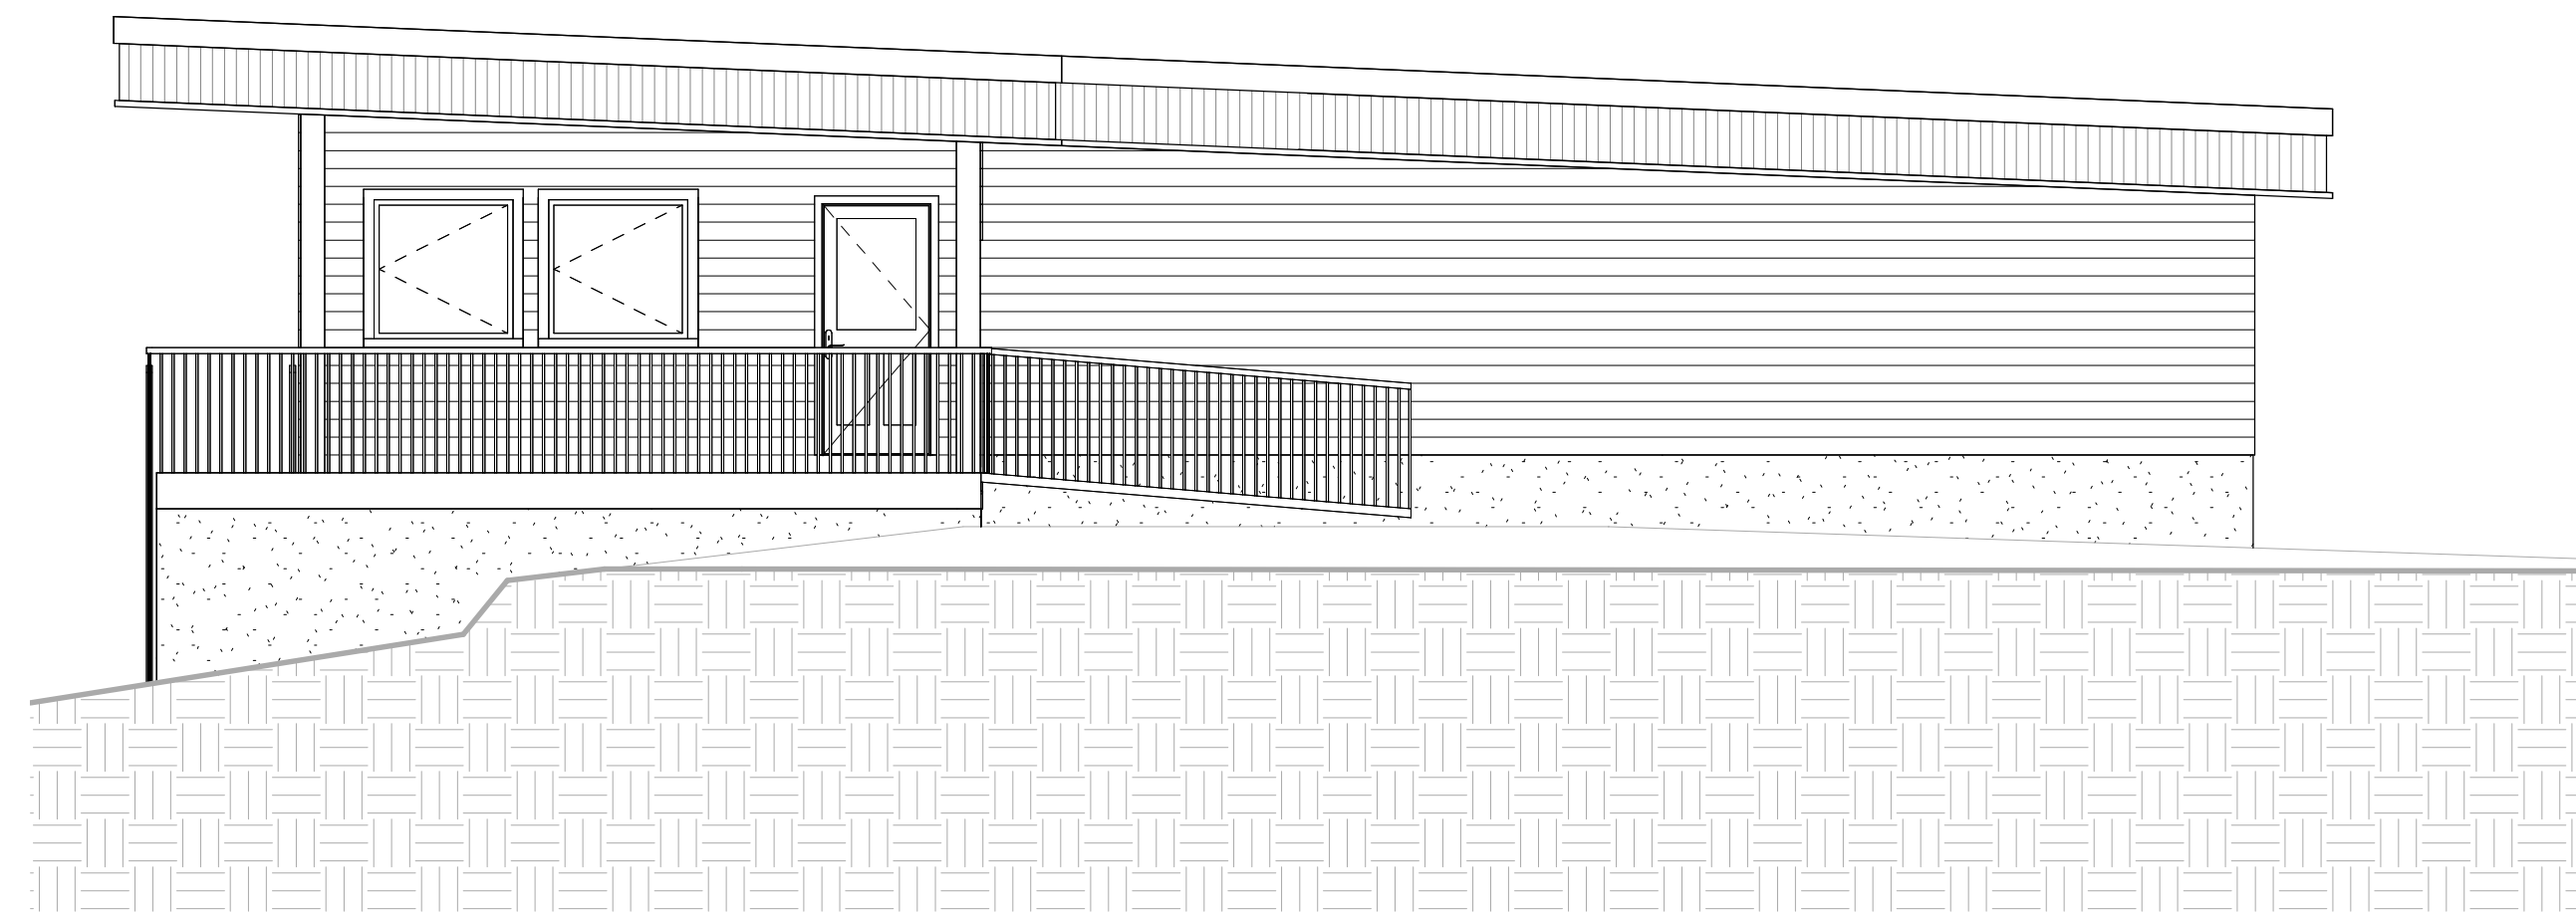


3 North
3/16" = 1'-0"

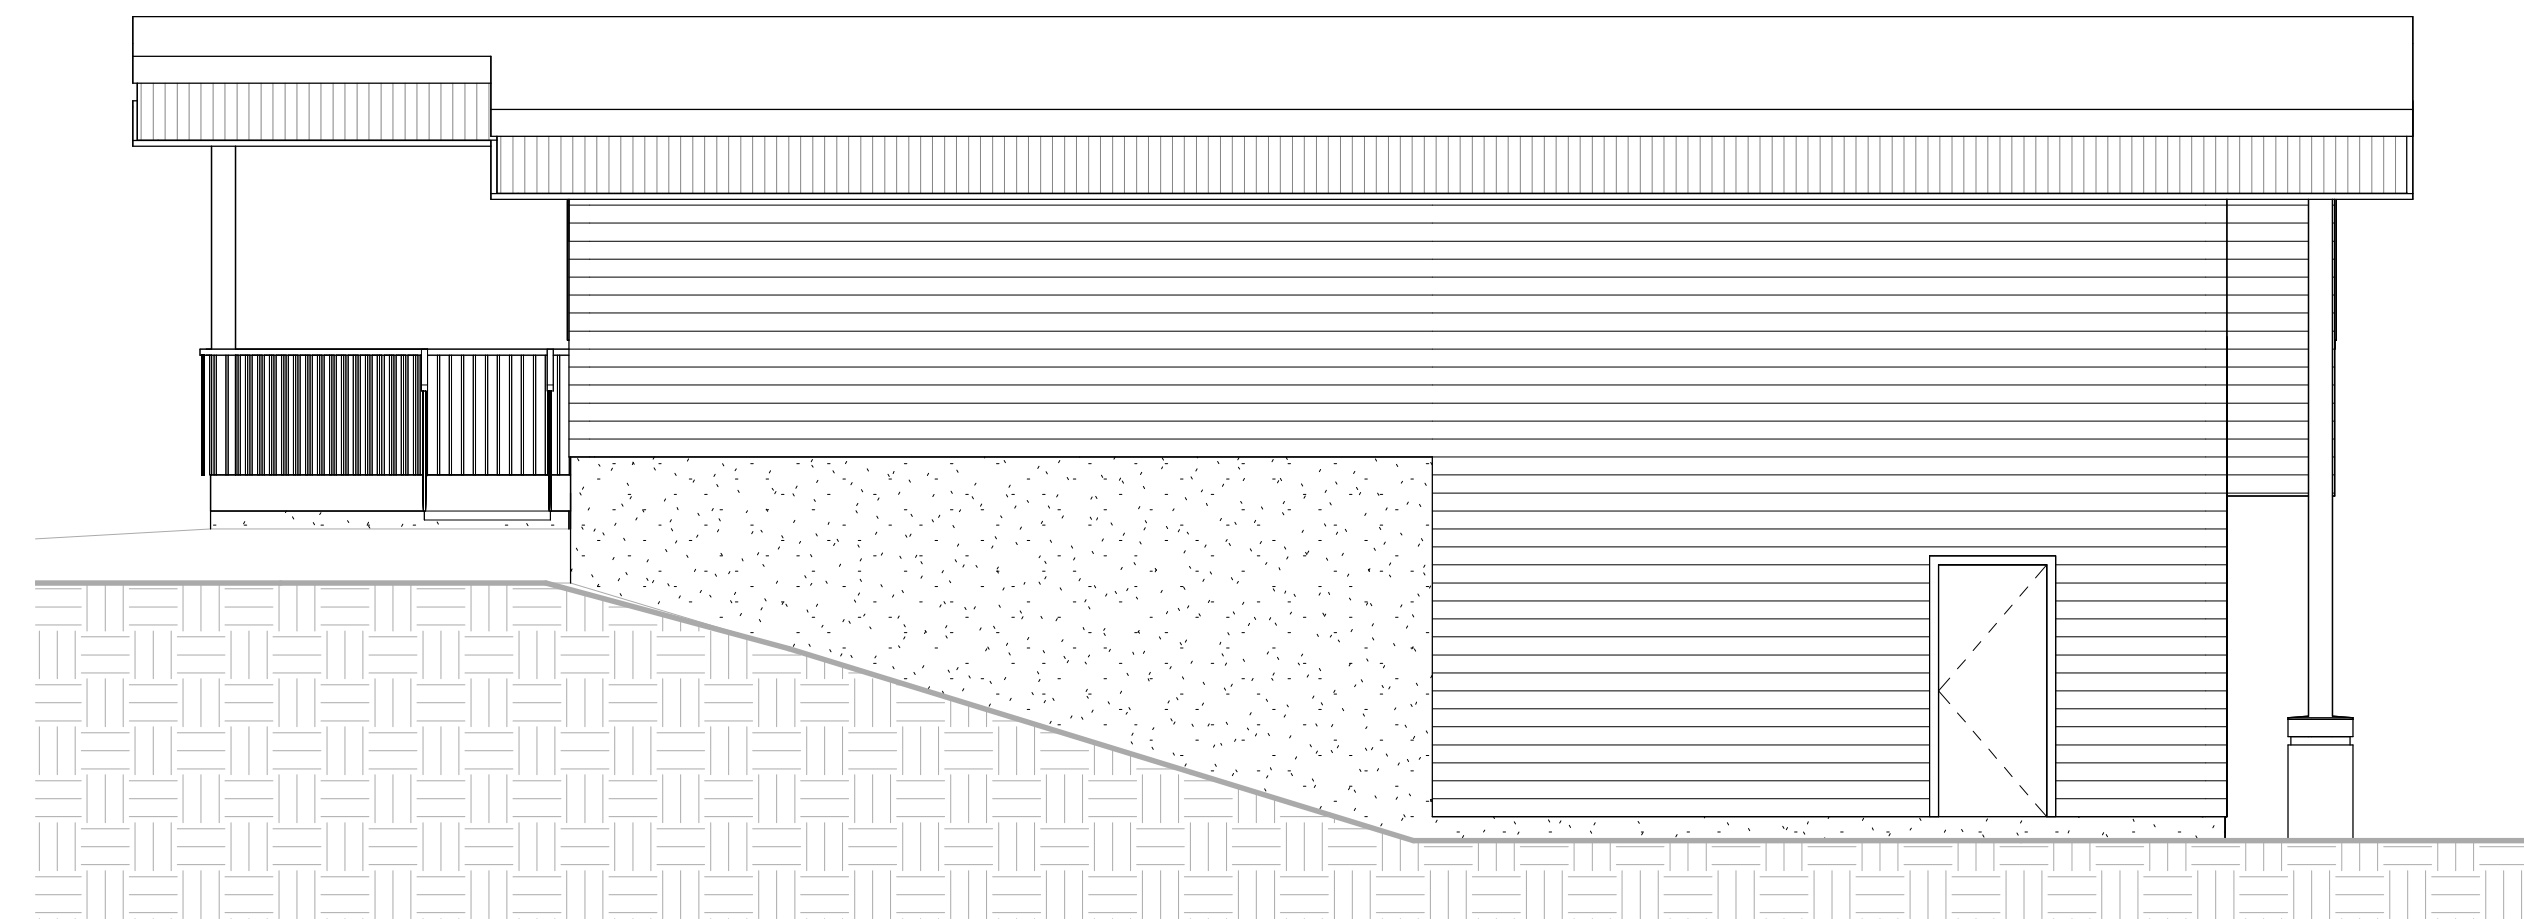

4 West
3/16" = 1'-0"

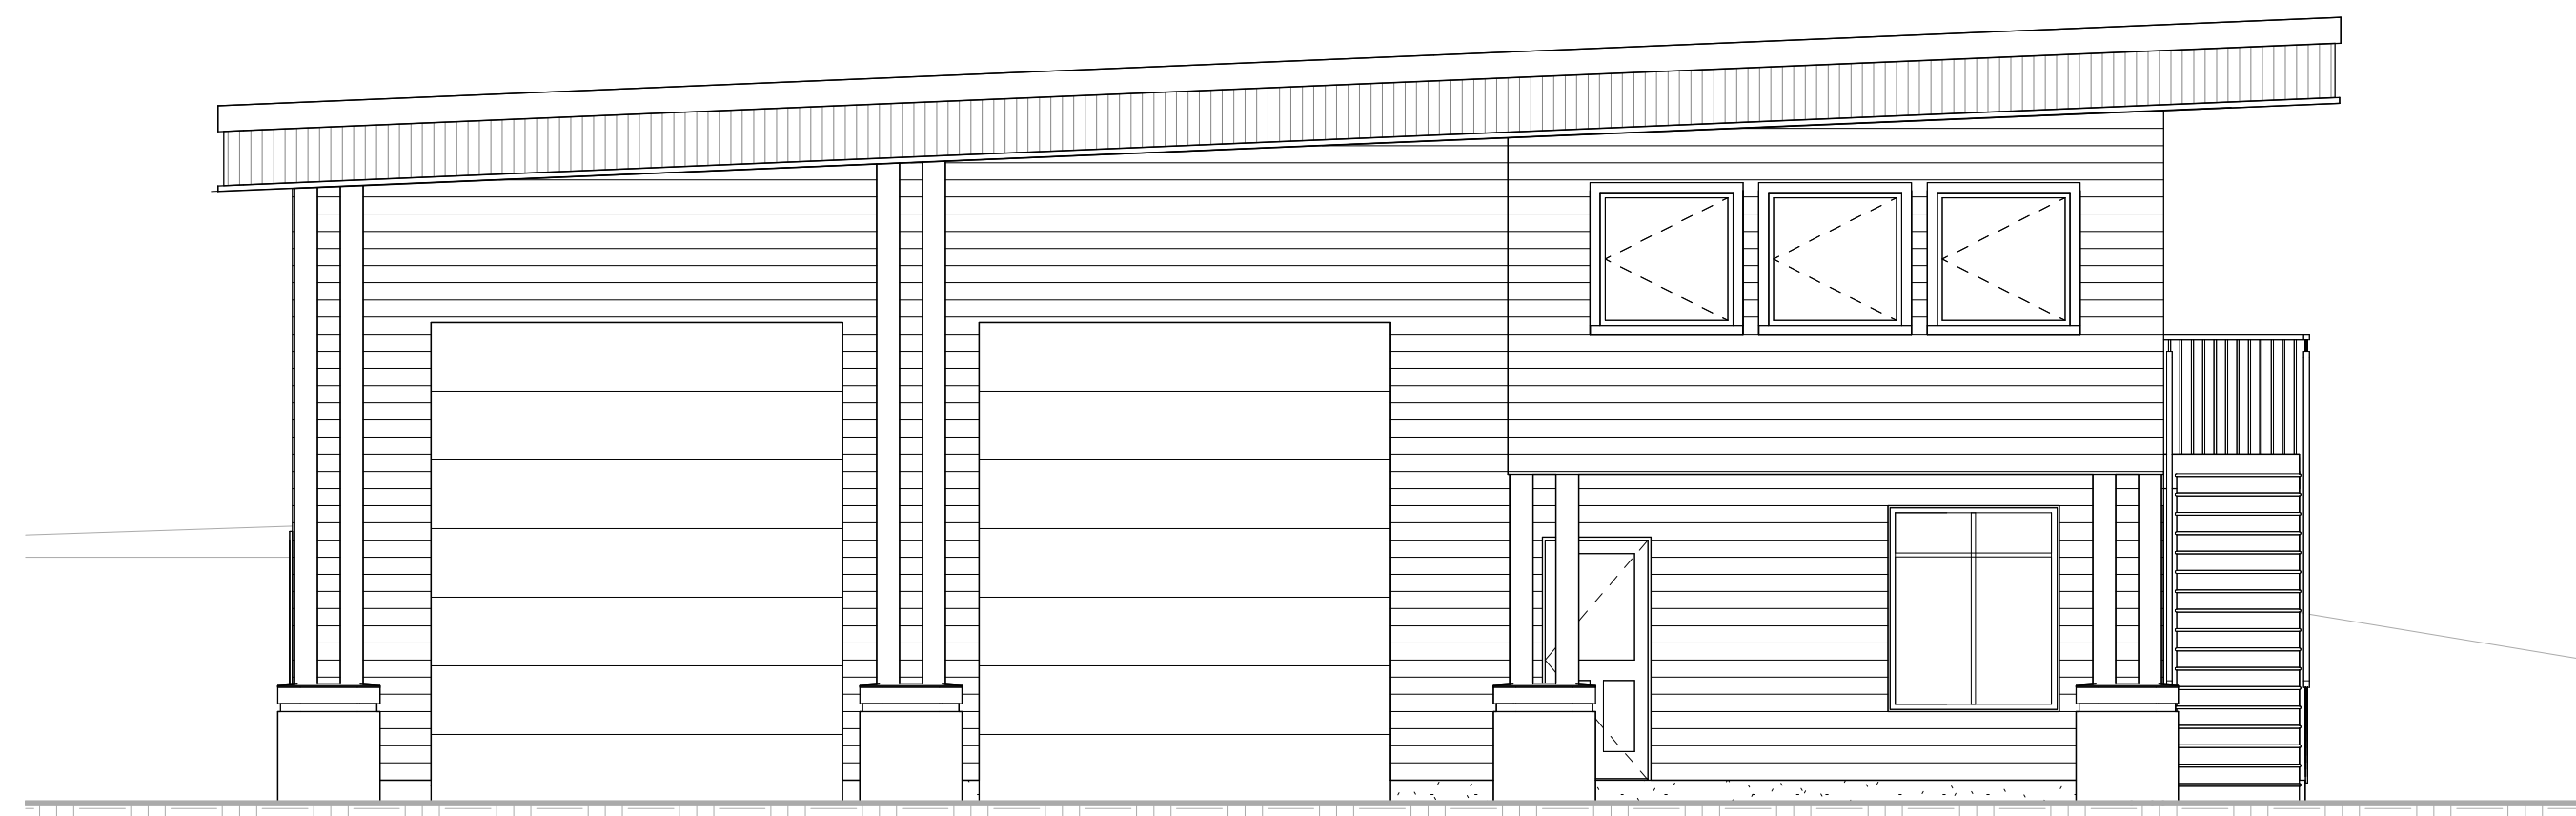

5 South
3/16" = 1'-0"

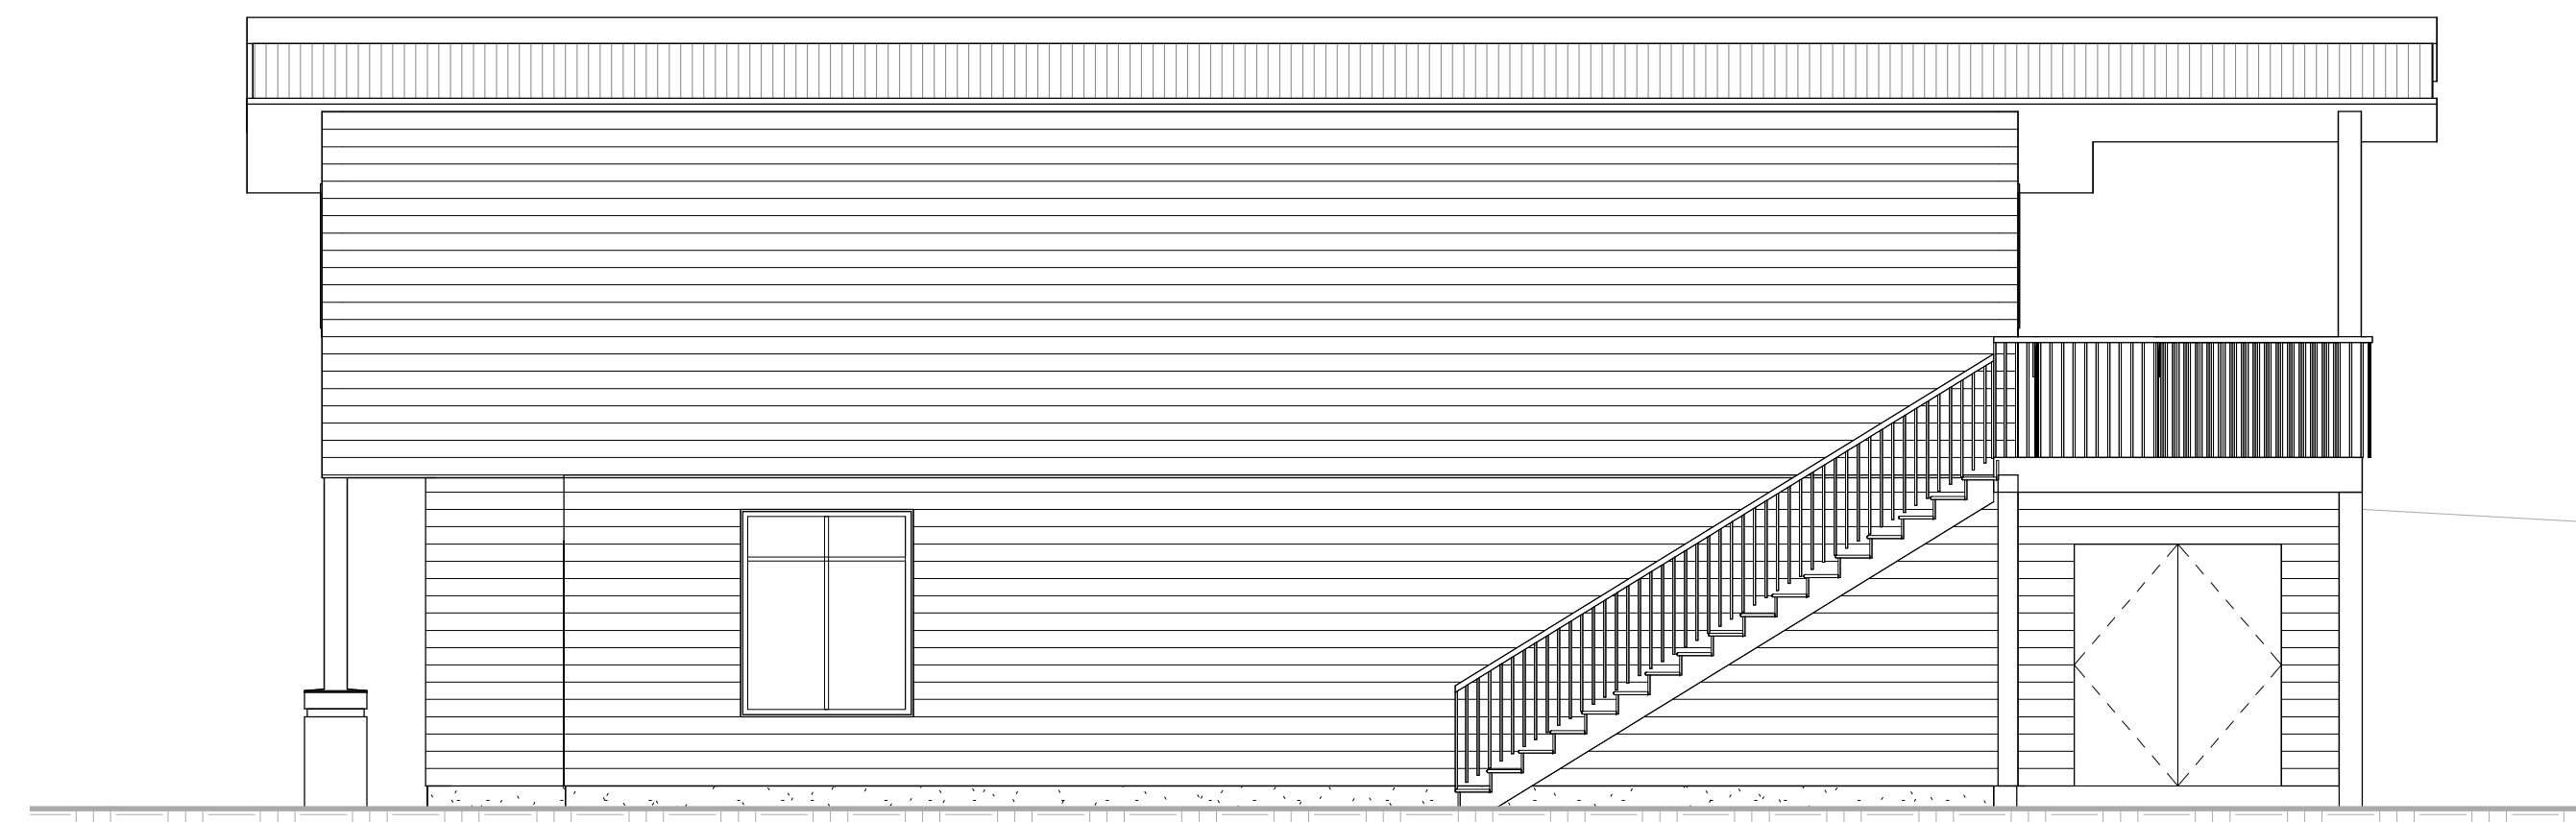

6 East
3/16" = 1'-0"

ISSUES		
No.	DATE	ISSUED FOR

SUB CONSULTANT

Mt. Washington Firehall

ALPINE ROAD
MOUNT WASHINGTON, BC

COMOX VALLEY REGIONAL DISTRICT

HEROLD ENGINEERING

3701 Shenton Rd. Nanaimo, BC V9T 2H1
T: 250 751 8558 F: 250 751 8559
E: mail@heroldengineering.com

© Copyright reserved. This drawing remains the exclusive property and may not be used or reproduced without written consent of Herold Engineering Limited.

Exterior Views
(Low Slope Roof)

DESIGNED KL	SEAL
DESIGN REVIEW	
DRAFTED KL	
DRAFTING REVIEW	
PROJECT No. 4630-002	CLIENT DRAWING No.
SCALE 3/16" = 1'-0"	PERMIT No.
HEL DRAWING No. A101	REVISION