


New Hall Floor Plan

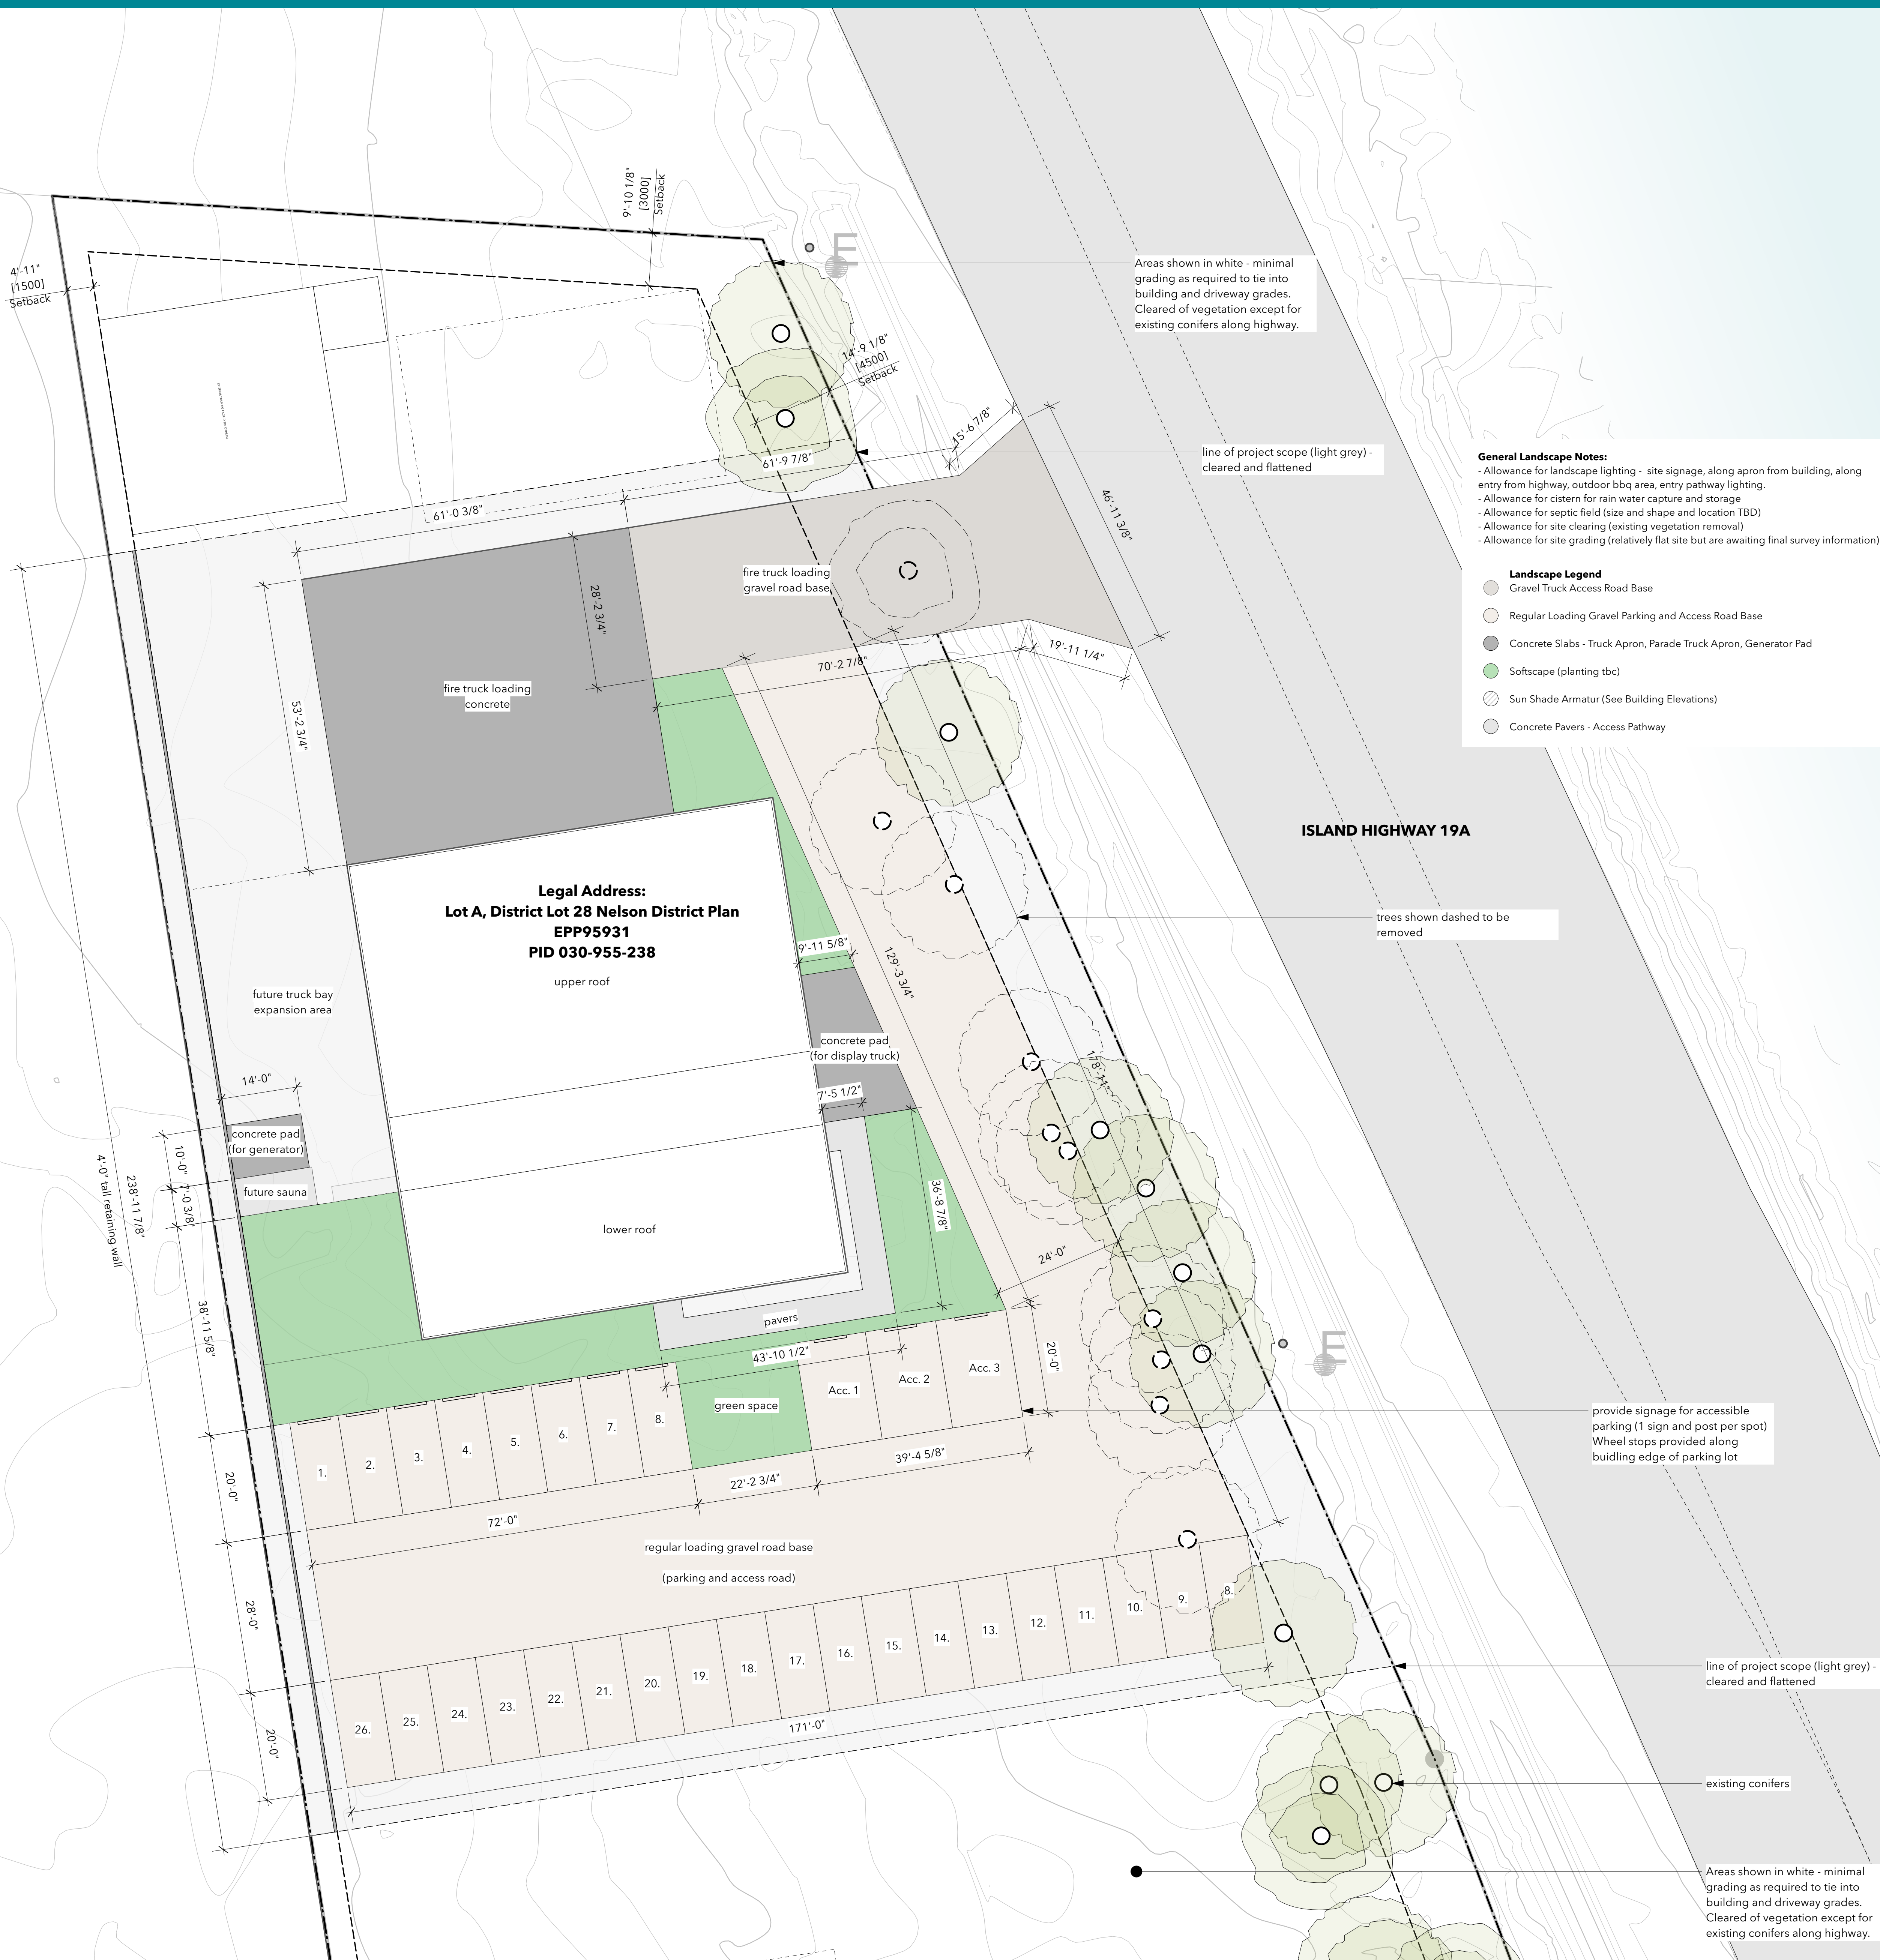

- General Landscape Notes:**
- Allowance for landscape lighting - site signage, along apron from building, along entry from highway, outdoor bbq area, entry pathway lighting.
 - Allowance for cistern for rain water capture and storage
 - Allowance for septic field (size and shape and location TBD)
 - Allowance for site clearing (existing vegetation removal)
 - Allowance for site grading (relatively flat site but are awaiting final survey information)
- Landscape Legend**
- Gravel Truck Access Road Base
 - Regular Loading Gravel Parking and Access Road Base
 - Concrete Slabs - Truck Apron, Parade Truck Apron, Generator Pad
 - Softscape (planting tbc)
 - Sun Shade Armatur (See Building Elevations)
 - Concrete Pavers - Access Pathway

Main Floor Plan



Mezzanine Floor Plan

