


CH2M HILL Vancouver: P:\RegDistCmxStrathcona\332069Forcemain\500DesignWorkingFiles\503Studies\CAD\figures\Exhibit 5 - 2.dwg Oct 26, 2005-7:56am

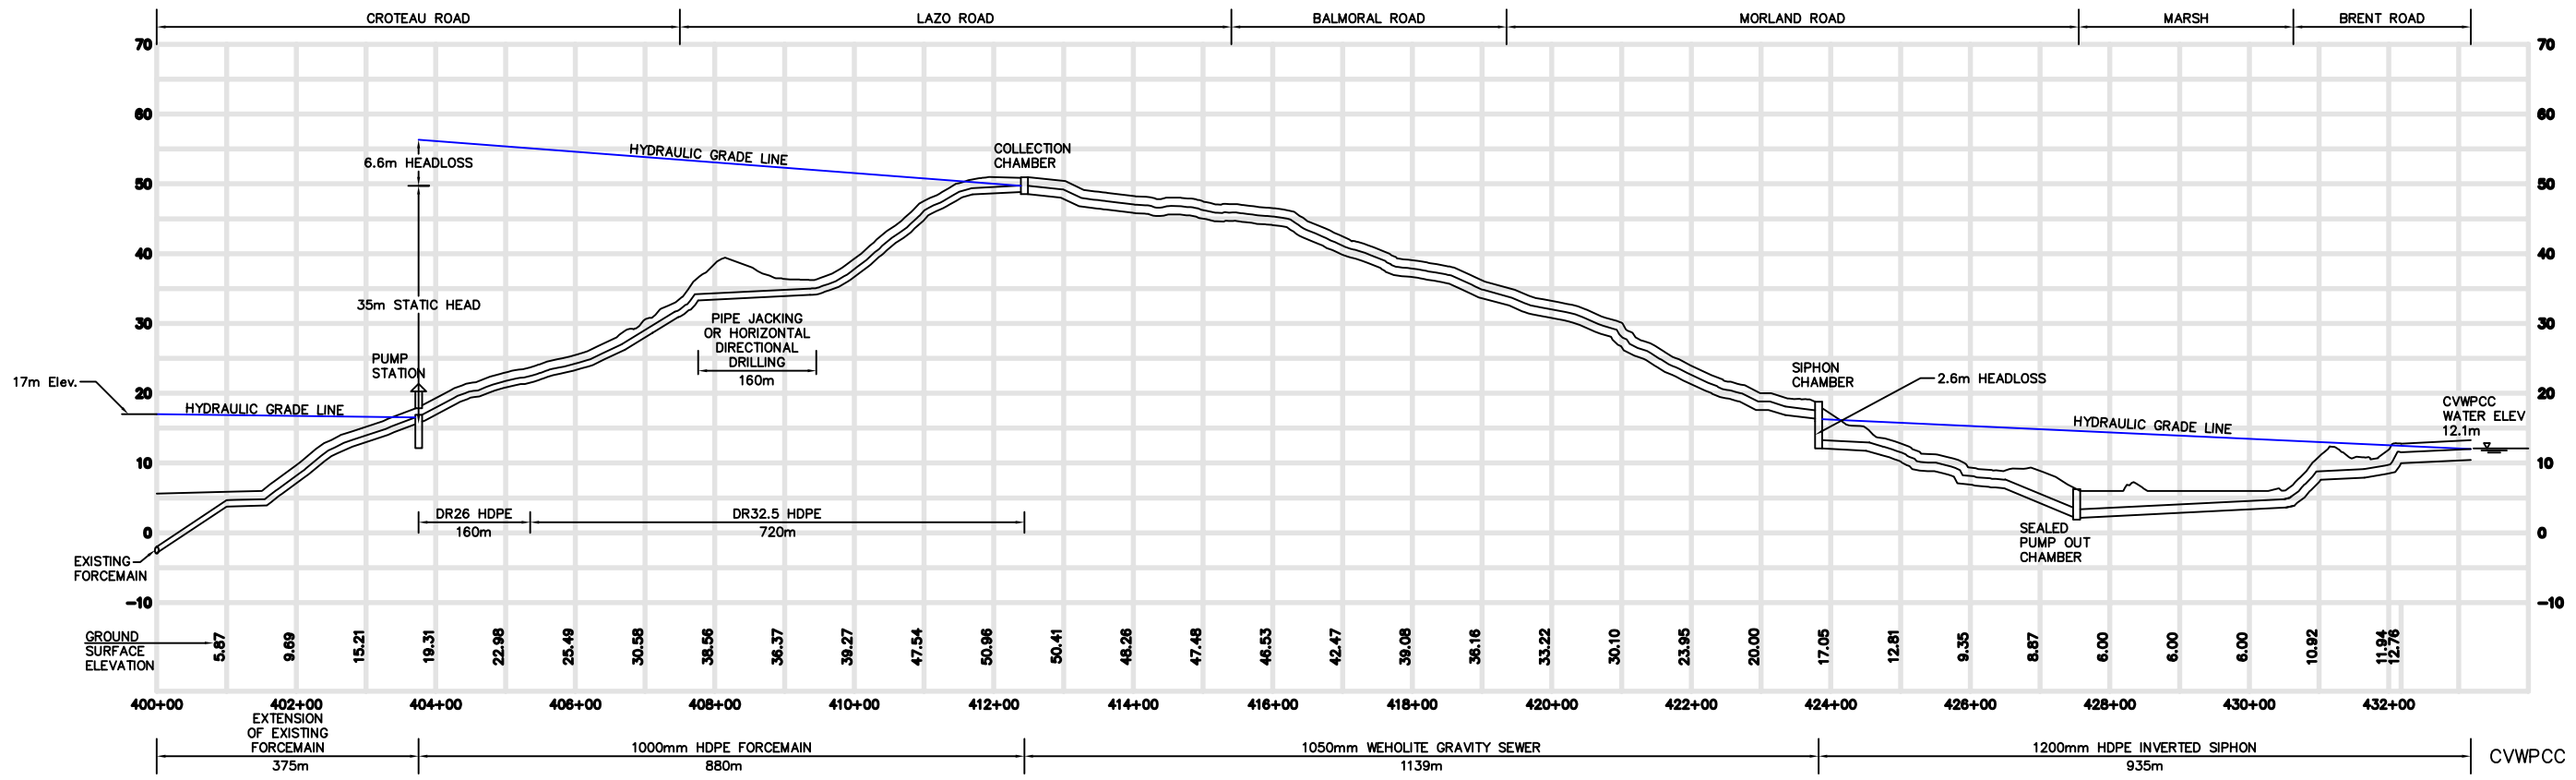

PRELIMINARY

NOT FOR CONSTRUCTION

DSGN	AW				
DR	GC				
CHK	GV				
APVD					
	NO.	DATE	REVISION	BY	APVD

VERIFY SCALE
 BAR IS ONE INCH ON ORIGINAL DRAWING.
 0 1'
 IF NOT ONE INCH ON THIS SHEET, ADJUST SCALES ACCORDINGLY.



REGIONAL DISTRICT OF COMOX STRATHCONA

4. MORLAND ROAD ALIGNMENT
 HYDRAULIC PROFILE
 EXHIBIT 5-2

SHEET
DWG
DATE OCT 7, 2005
PROJ 332069

REUSE OF DOCUMENTS: LIMITED AND IS NOT TO BE USED, IN WHOLE OR IN PART, FOR ANY OTHER PROJECT WITHOUT THE WRITTEN AUTHORIZATION OF CH2MHILL CANADA LIMITED. ©CH2M HILL CANADA LIMITED